
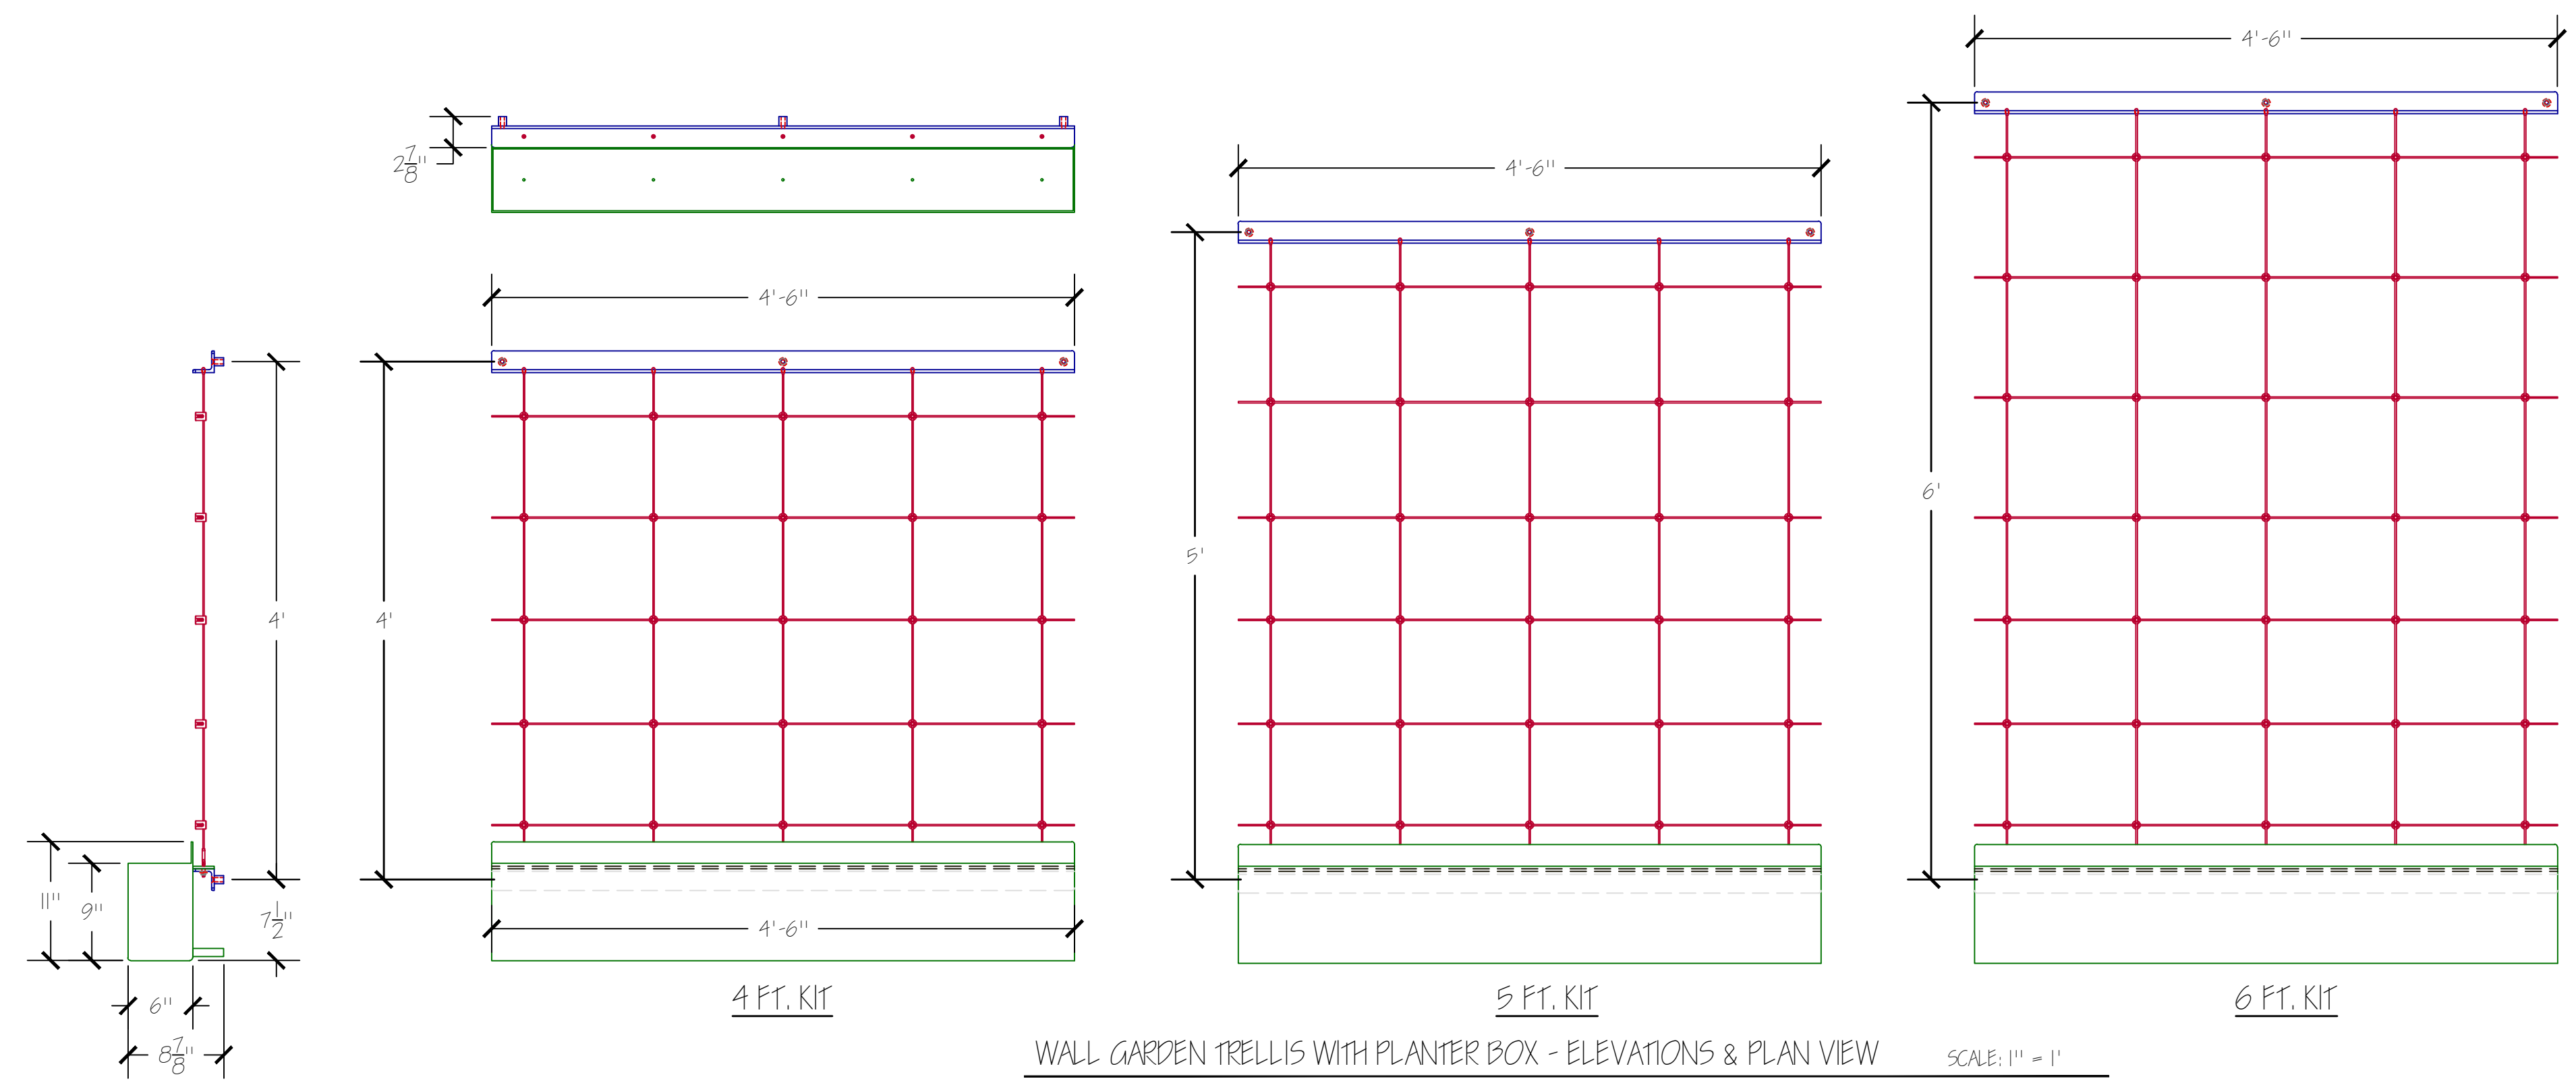
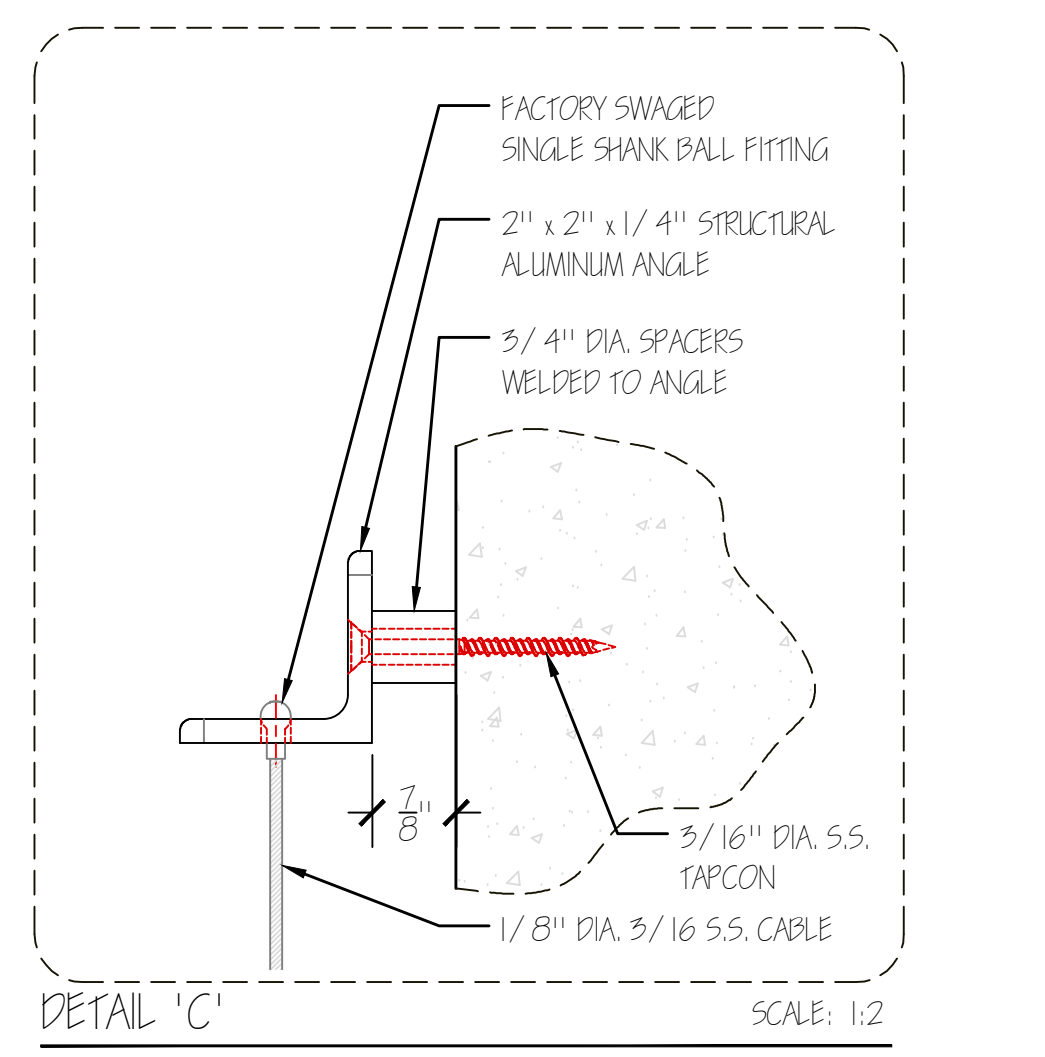
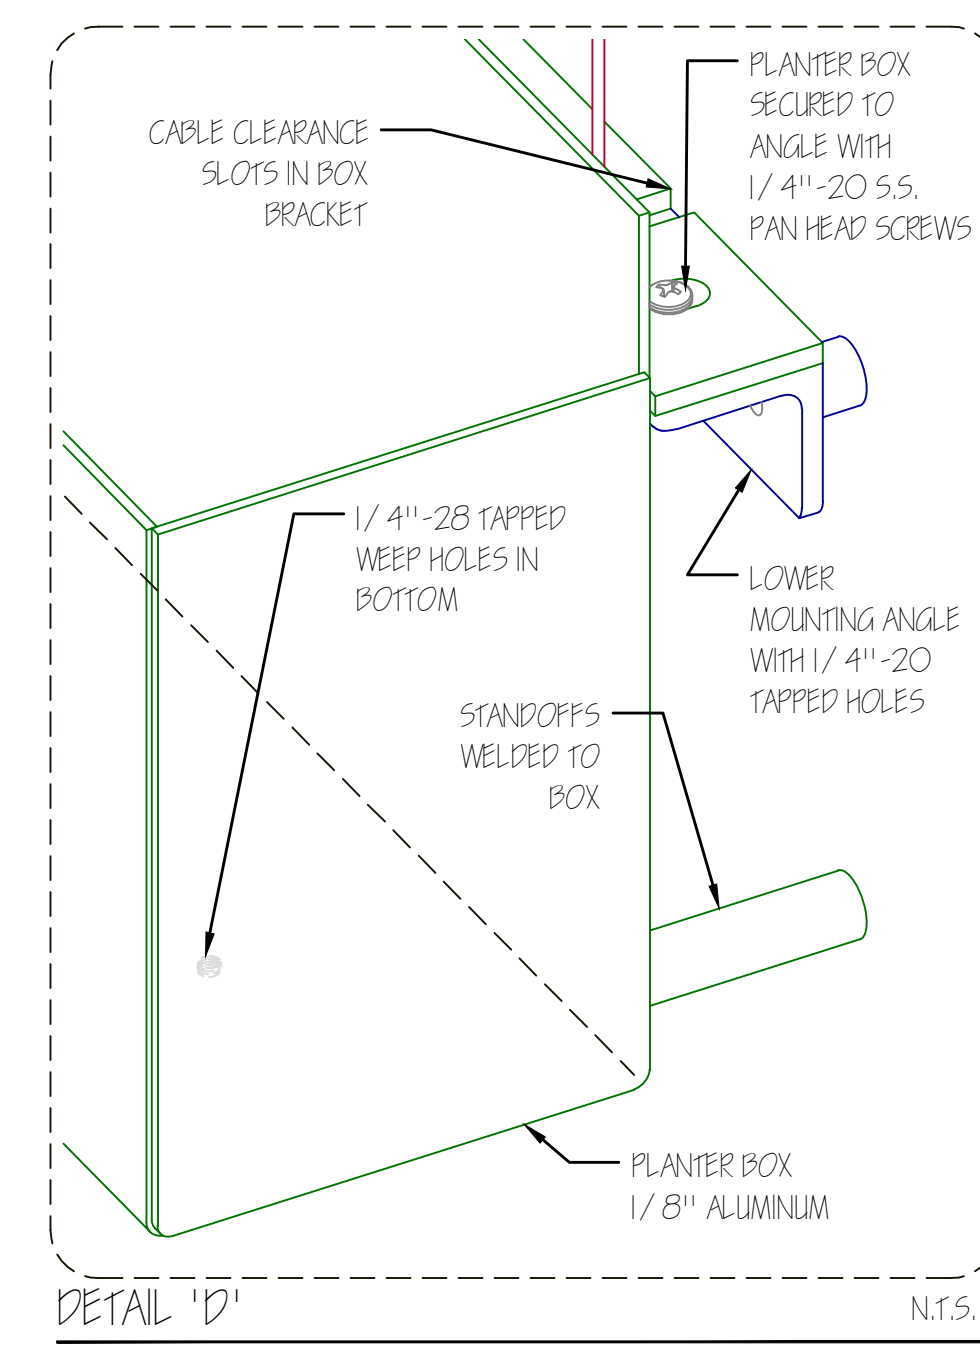
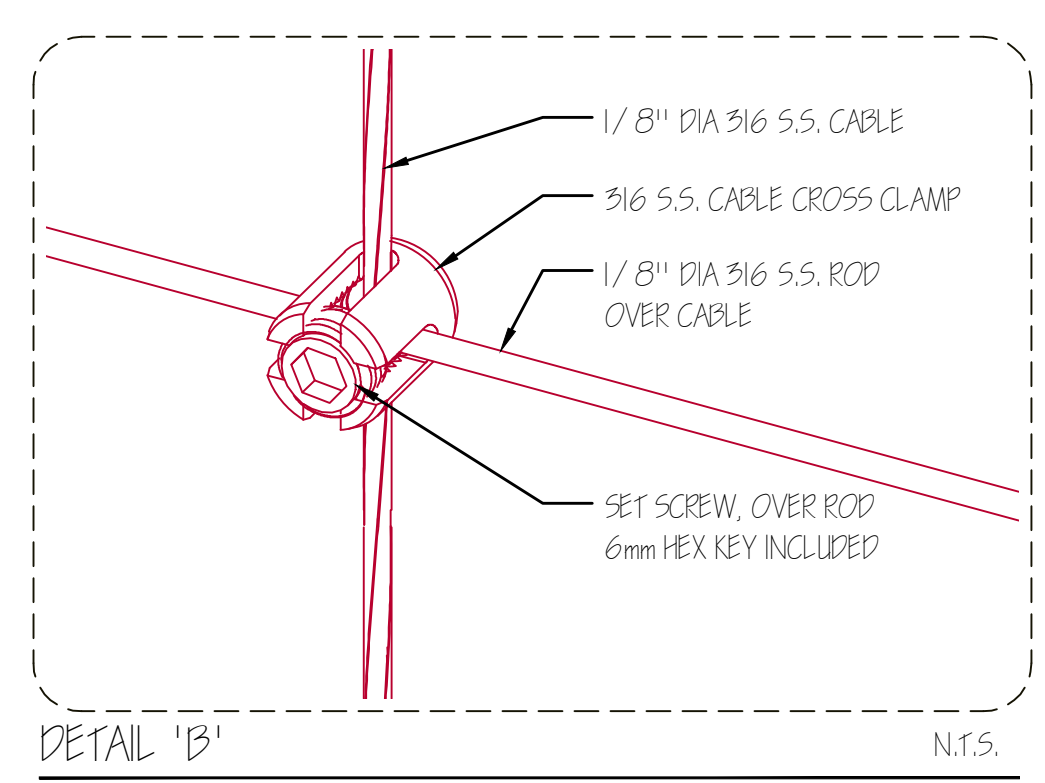


WALL GARDEN TRELLIS WITH PLANTER BOX - ISOMETRIC VIEWS N.T.S.

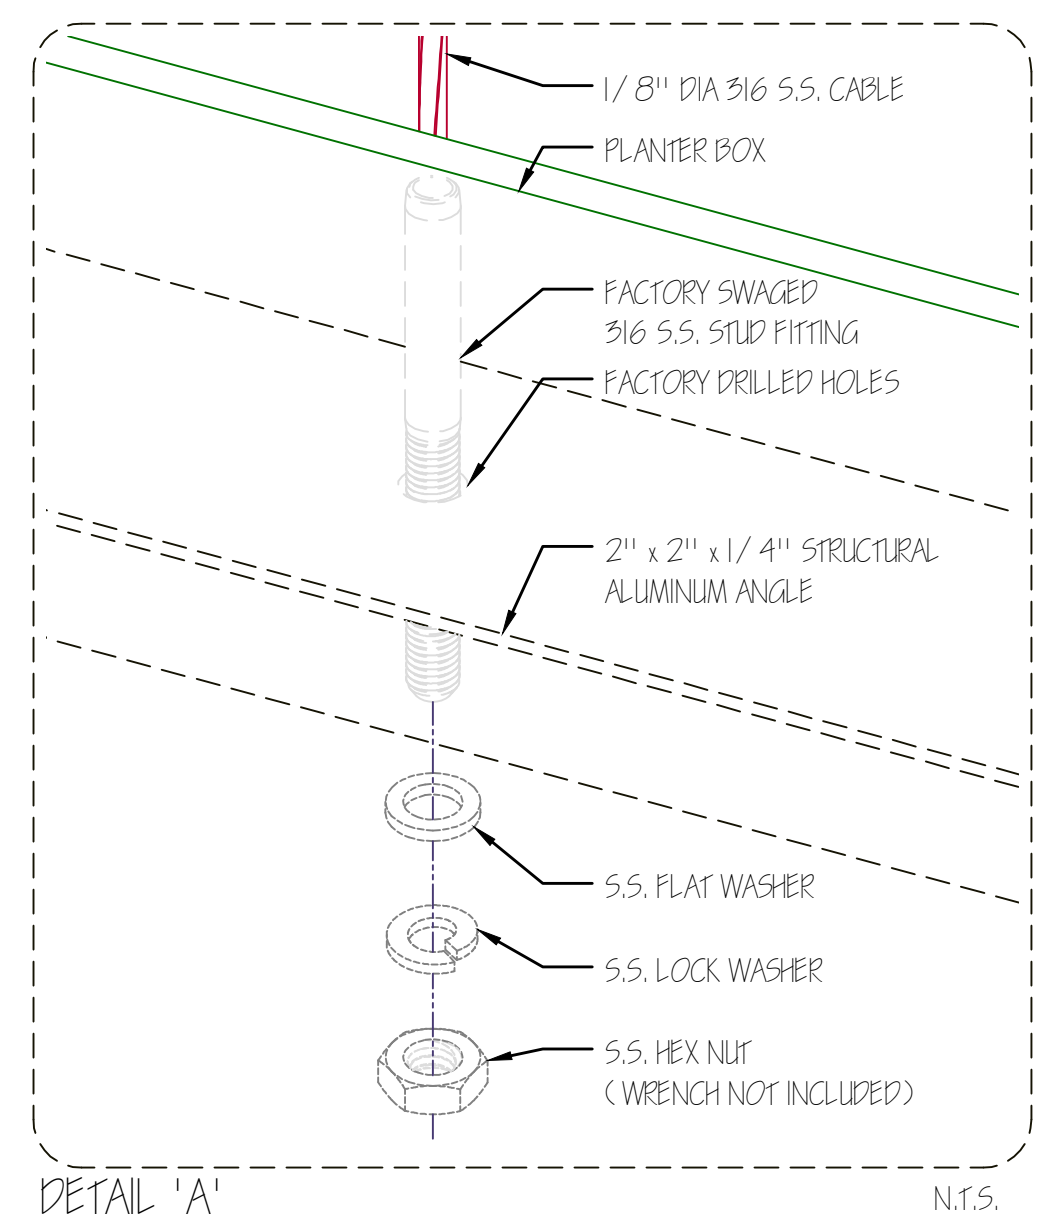

WALL GARDEN TRELLIS WITH PLANTER BOX - ELEVATIONS & PLAN VIEW SCALE: 1" = 1'

PRODUCT: WALL GARDEN TRELLIS WITH PLANTER BOX SYSTEM.
 CONTENT: STANDARD SYSTEM DETAILS.
 DRAWN BY: PRANZ, J.
 DATE: 07-11-2019

PROPERTY AND CONTENTS OF THE INFORMATION CONTAINED IN THIS DRAWING IS THE SOLE PROPERTY OF SECO SOUTH INC. ANY REPRODUCTION IN PART OR AS A WHOLE WITHOUT THE WRITTEN PERMISSION OF SECO SOUTH INC. IS PROHIBITED.

2811 54TH WAY
 LARGO, FL 34771
 PH: 727-558-1924
 FAX: 727-559-6314
 SALES@SECOSOUTH.COM