

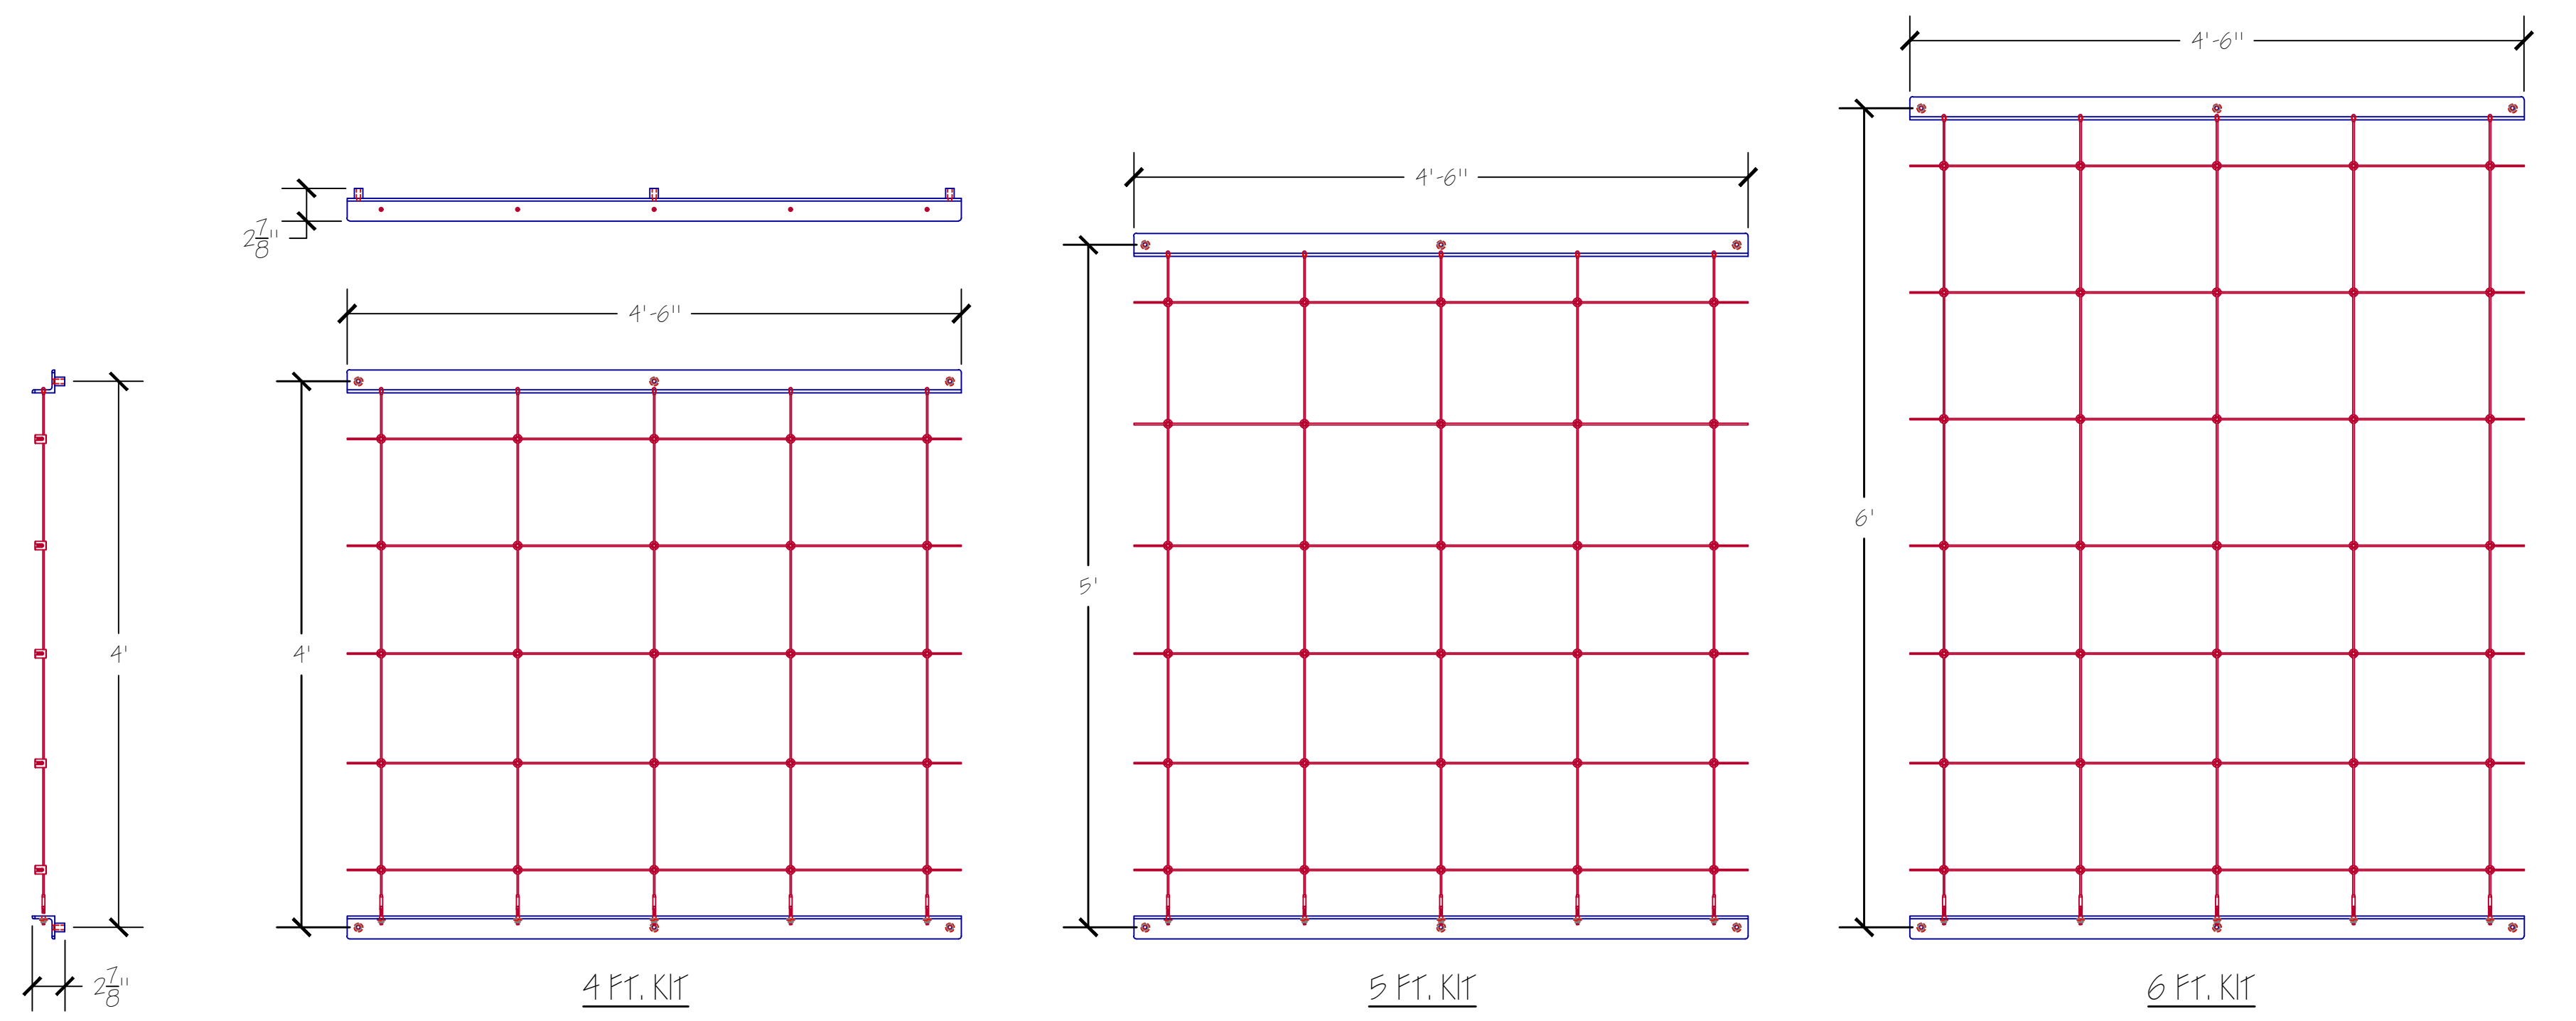
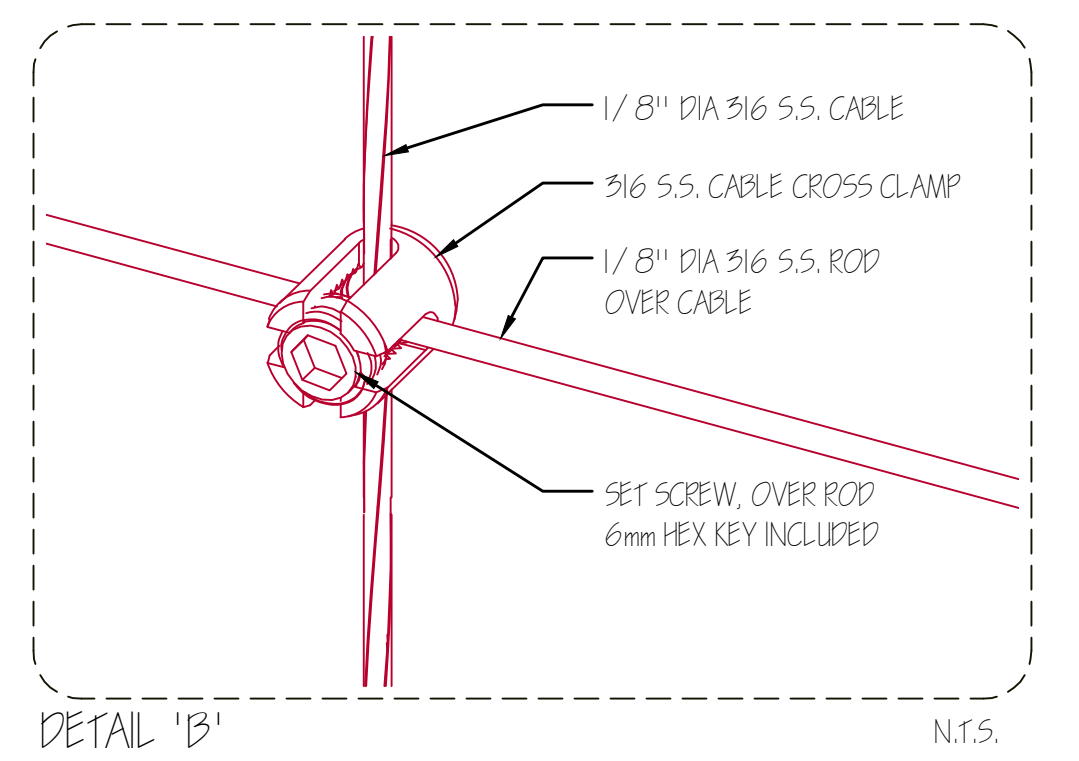


WALL GARDEN TRELLIS - ISOMETRIC VIEWS N.T.S.

NOTE:
THIS SYSTEM IS DESIGNED TO BE INSTALLED IN MASONRY OR CONCRETE WALLS ONLY.
ALL MOUNTING HARDWARE INCLUDED WITH KIT.

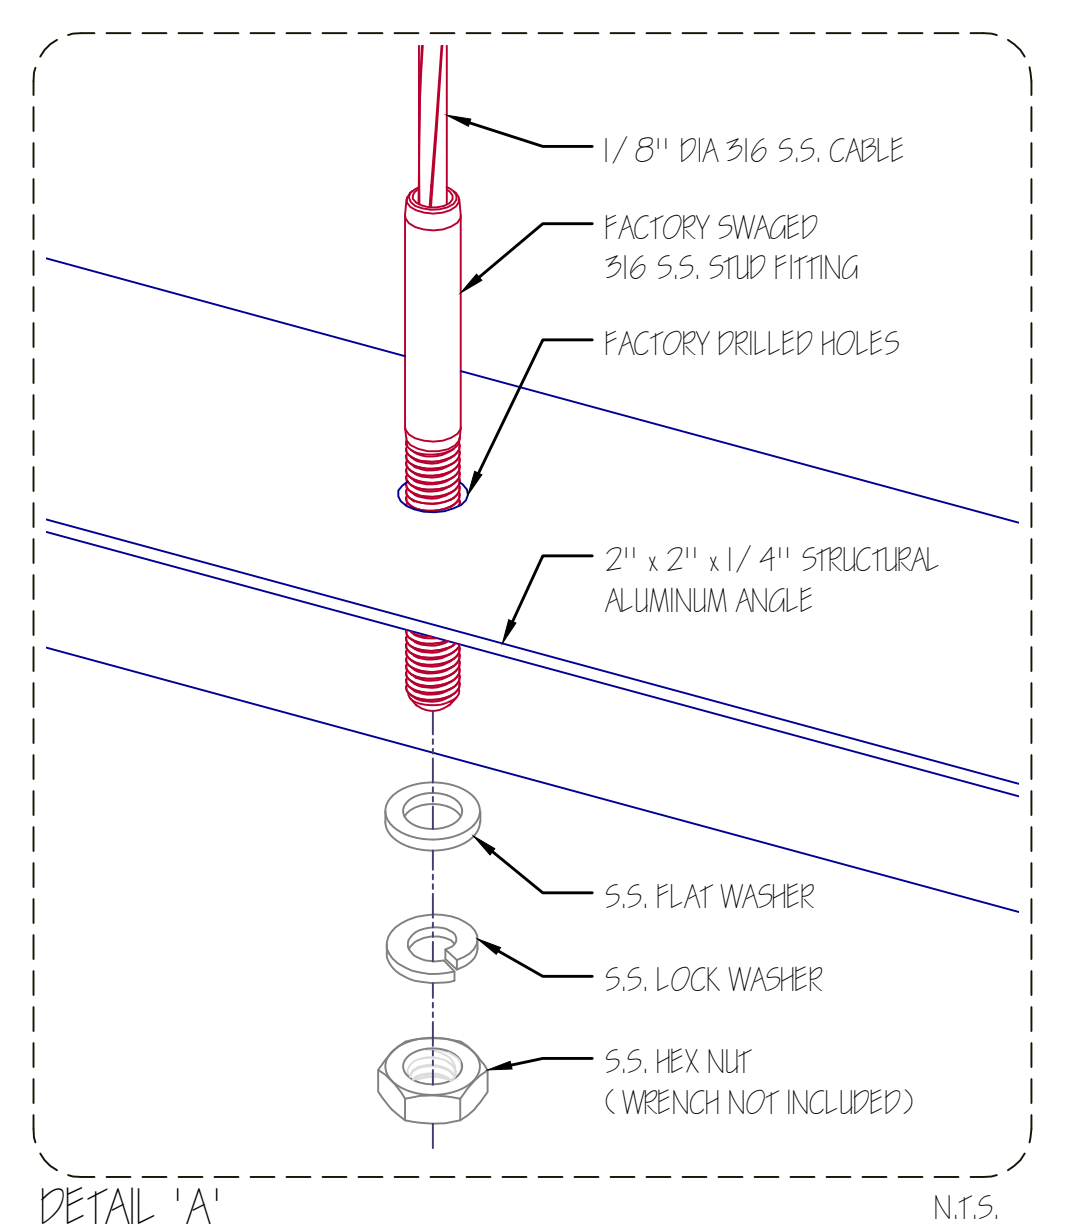

WALL GARDEN TRELLIS - ELEVATIONS & PLAN VIEW SCALE: 1\"/>

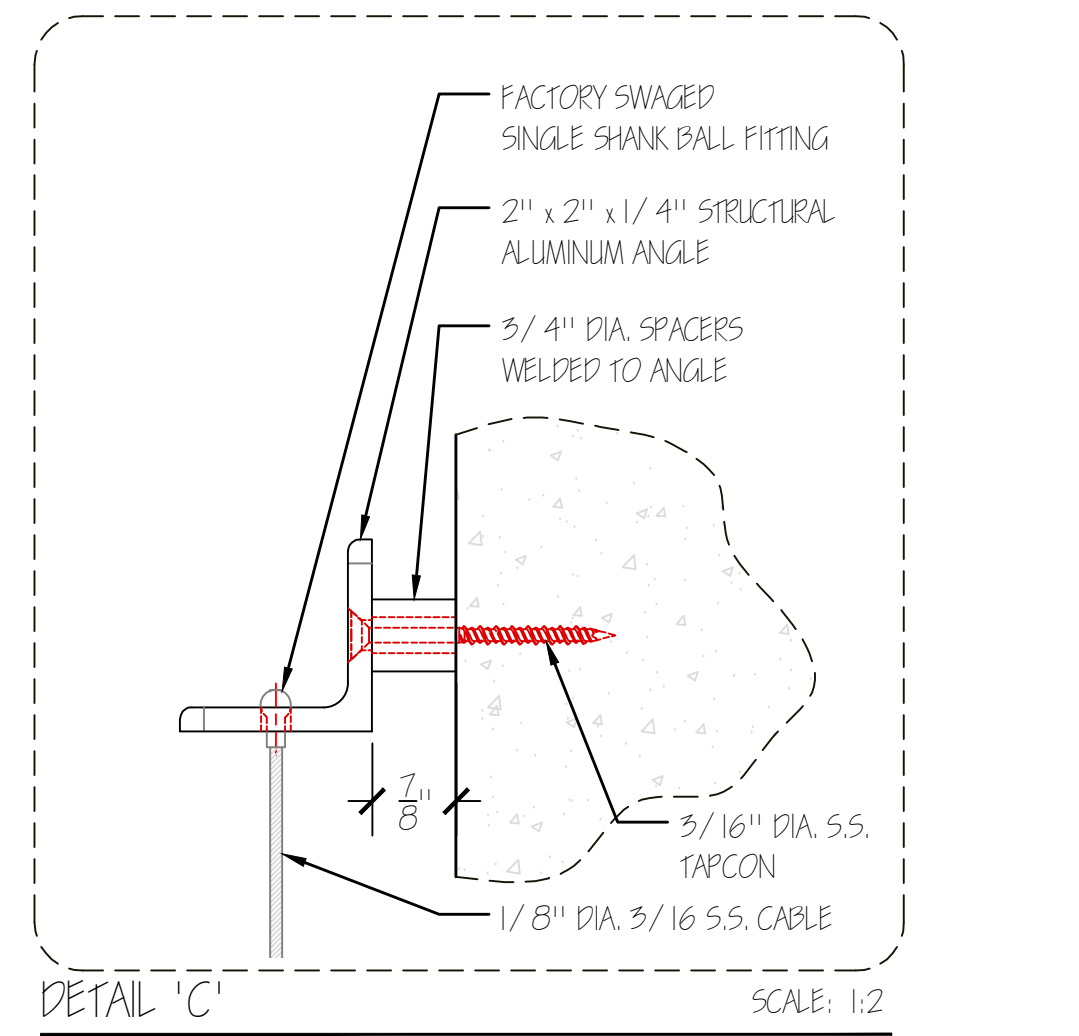

PRODUCT: WALL GARDEN TRELLIS SYSTEM.	
CONTENT: STANDARD SYSTEM DETAILS.	
DRAWN BY: PRANZ, J.	
DATE: 07-11-2019	2111 54TH WAY LARGO, FL 34771 PH: 727-558-1924 FAX: 727-559-6314 SALES@SECOOUTH.COM
<small> PROPERTY AND CONFIDENTIAL INFORMATION CONTAINED IN THIS DRAWING IS THE SOLE PROPERTY OF SECO SOUTH INC. ANY REPRODUCTION IN PART OR AS A WHOLE WITHOUT THE WRITTEN PERMISSION OF SECO SOUTH INC. IS PROHIBITED. </small>	
